


Water Connections use 1/2" FIP:  
On back corner panel  
50" above the floor

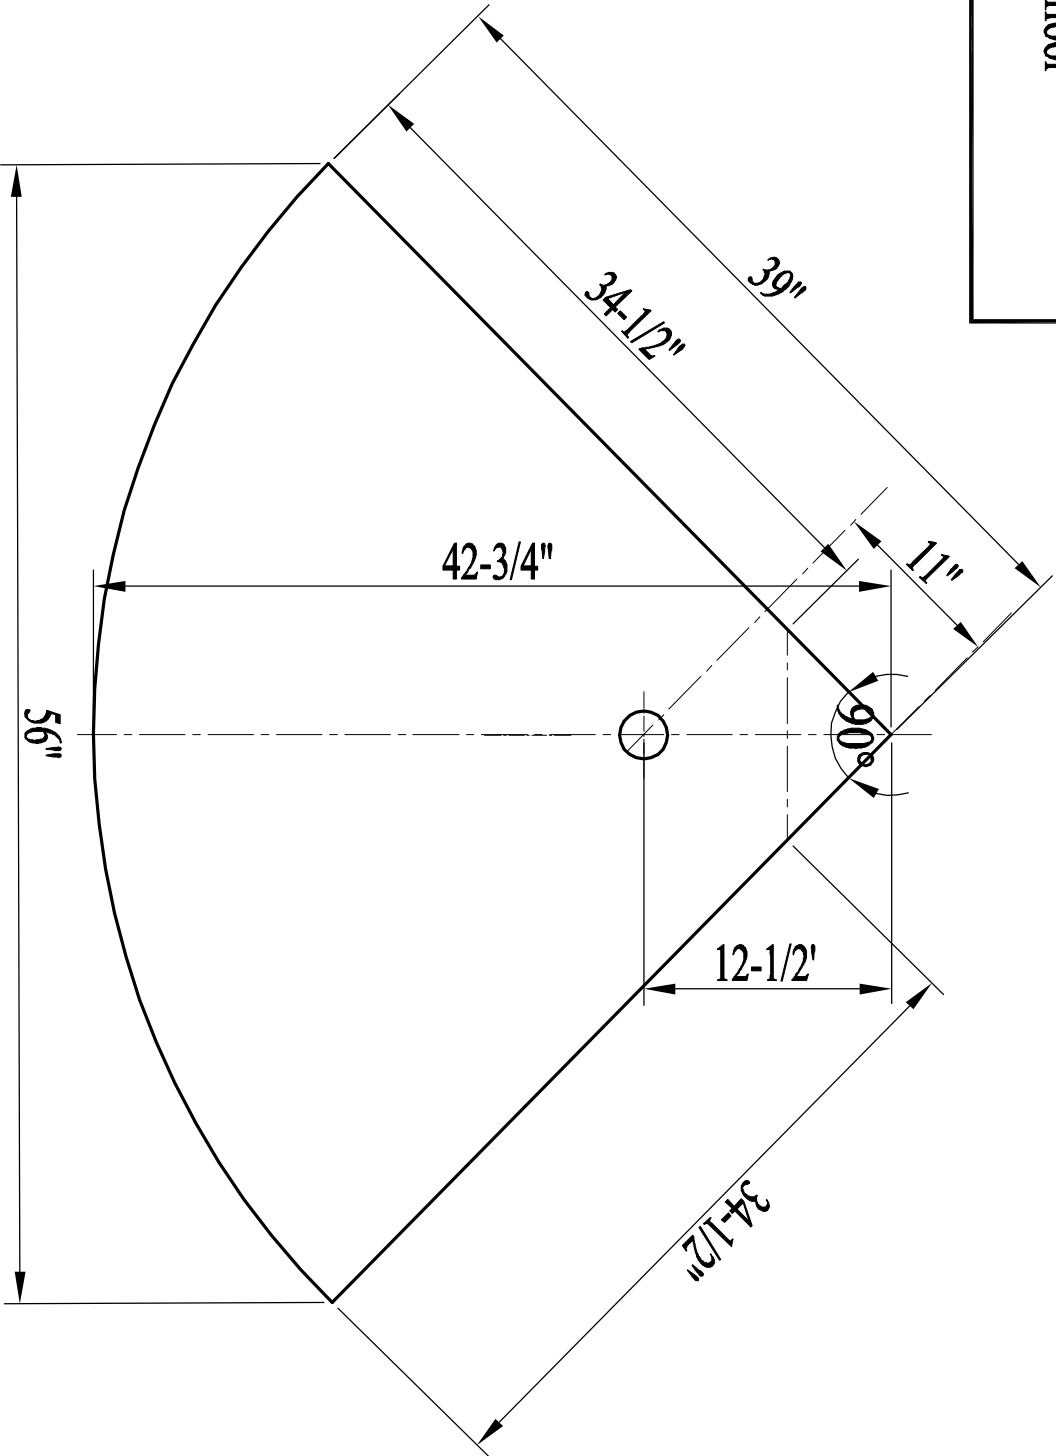

S-4040

A.H.Funrico.Inc